


ASIA VILLAGE MALL

301 NORTHTOWN DR.
BLAINE, MN 55434

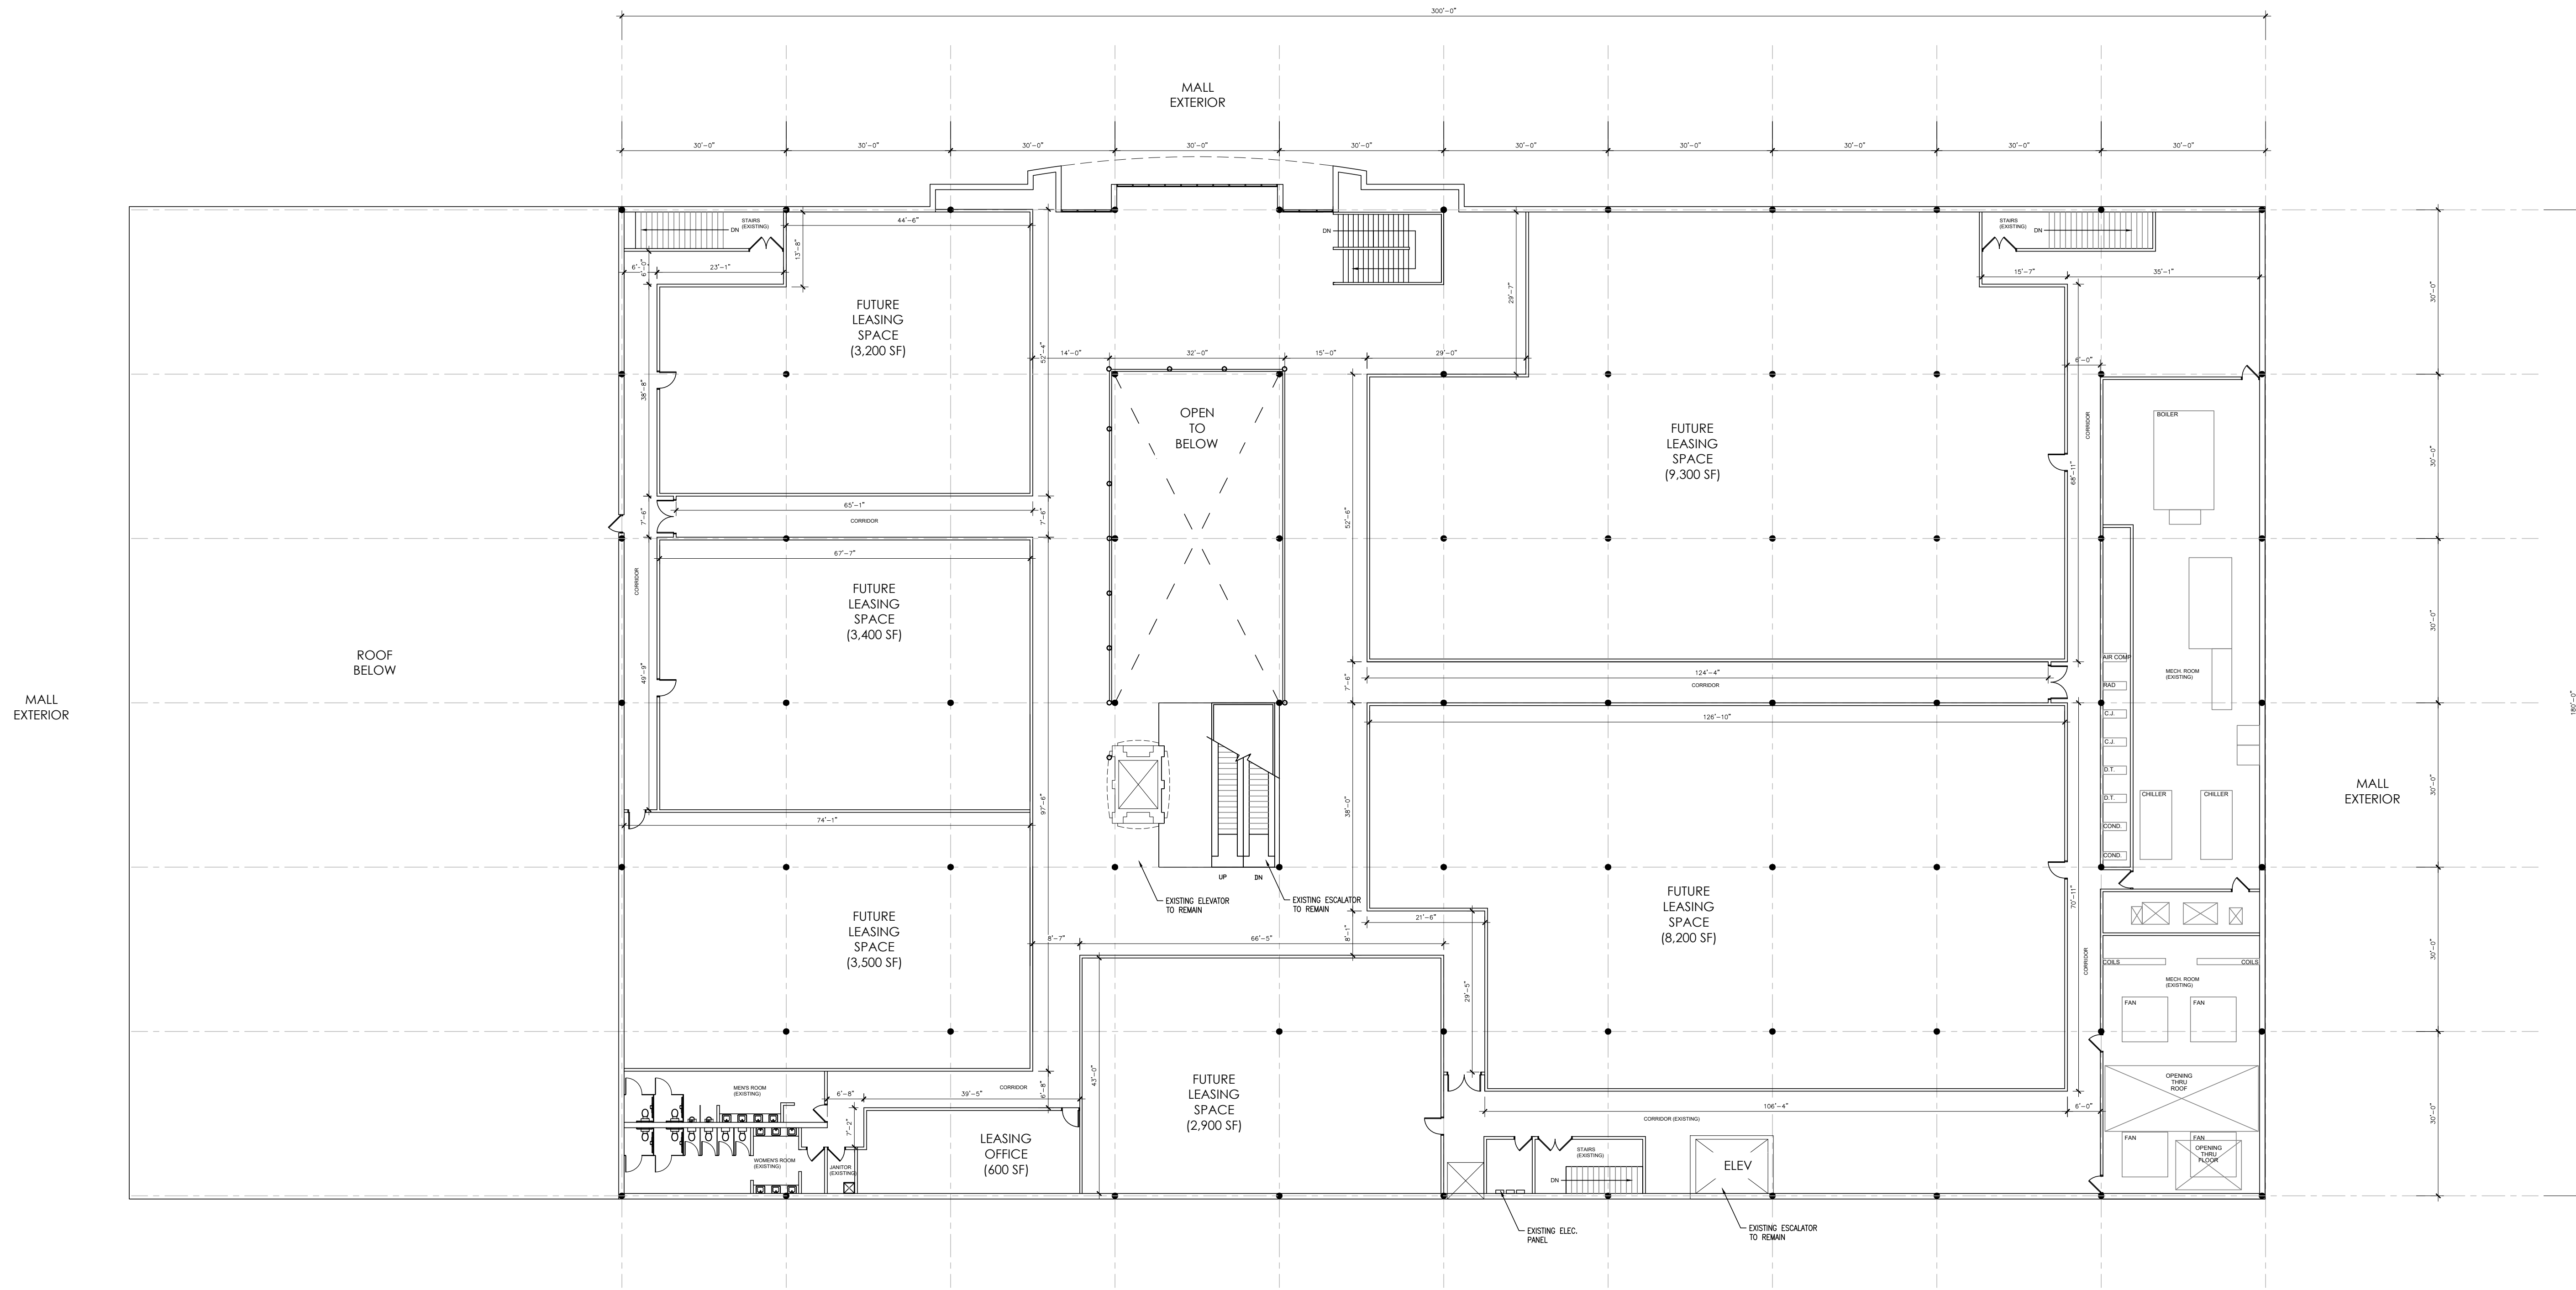

REVISION HISTORY

CHAN'S CONSULTING LLC
7901 12TH AVE. S.
BLOOMINGTON, MN 55425
TEL: 952-854-9515

I HEREBY CERTIFY THAT THIS PLAN, SPECIFICATION OR REPORT WAS PREPARED BY ME OR UNDER MY DIRECT SUPERVISION AND THAT I AM A DULY REGISTERED ARCHITECT UNDER THE LAWS OF THE STATE OF MINNESOTA.

SIGNATURE
NAME:
DATE:
REGISTRATION NUMBER:
EMAIL: CHANSCONSULTINGLLC@GMAIL.COM

UPPER FLOOR PLAN

2 FLOOR PLAN - UPPER FLOOR
1/16" = 1' - 0"

COMM. NO.	
SCALE	1/16" = 1'-0"
DATE	
DRAWN	KK